

**FLOOR PLAN**  
 SCALE: 3/8" = 1'-0"  
 0 2 4  
 Scale in Feet

DRAWING IS TO SCALE  
 IF BAR MEASURES:  
 1" = FULL SCALE  
 1/2" = HALF SCALE

SHEET  
**A-1**




533 W. 2600 S., SUITE 275, BOUNTIFUL, UT 84010  
 PHONE (801) 299-1327 FAX (801) 299-0153




CITY OF WEST WENDOVER  
 RAIL PASSENGER SERVICE - AMTRAK STATION  
 PROPOSED FLOOR PLAN

NO.	DATE	DESIGN	DRAWN	CHECKED
0	00/00/0000	-	-	-
REVISIONS				

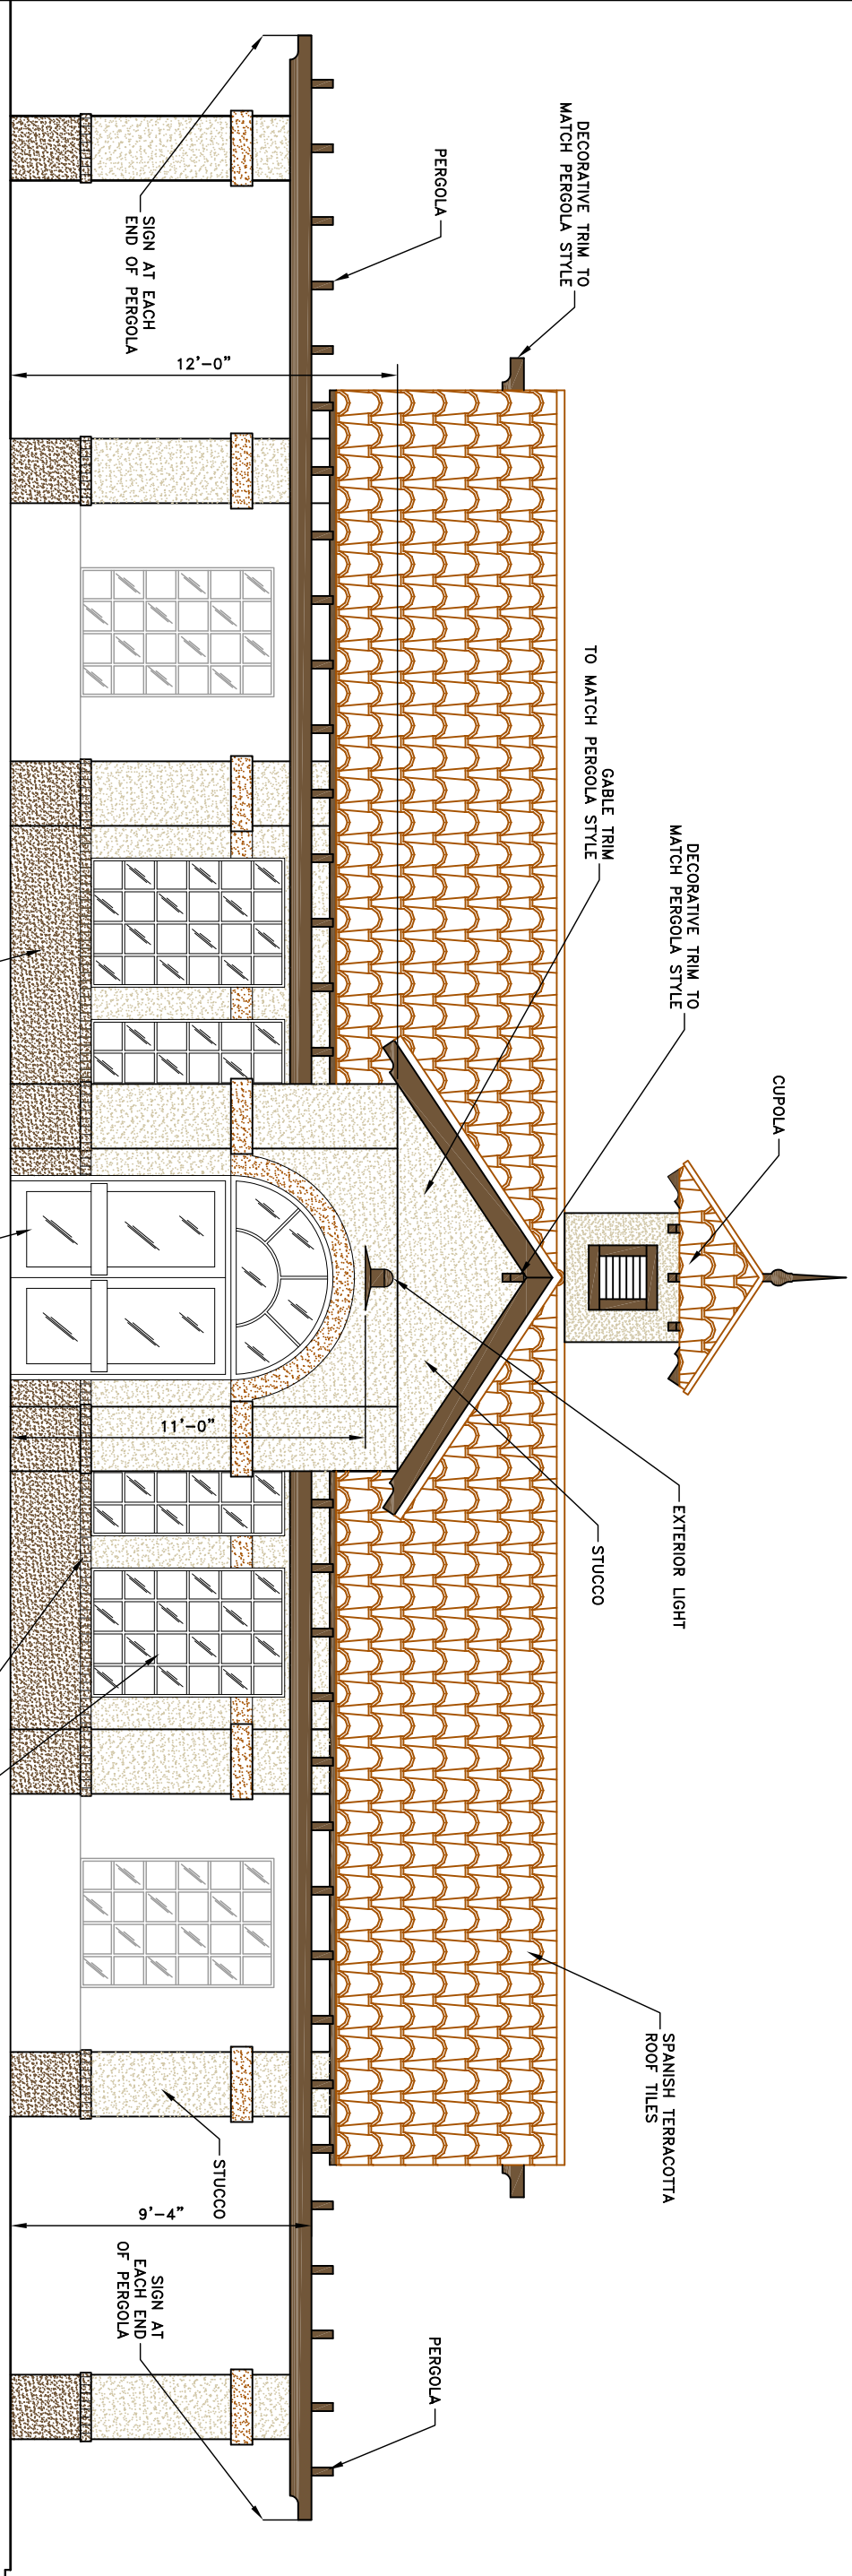

**ELEVATION**  
SCALE: 3/8"=1'-0"  
Scale In Feet

**ELEVATION**  
SCALE: 3/8"=1'-0"  
Scale In Feet

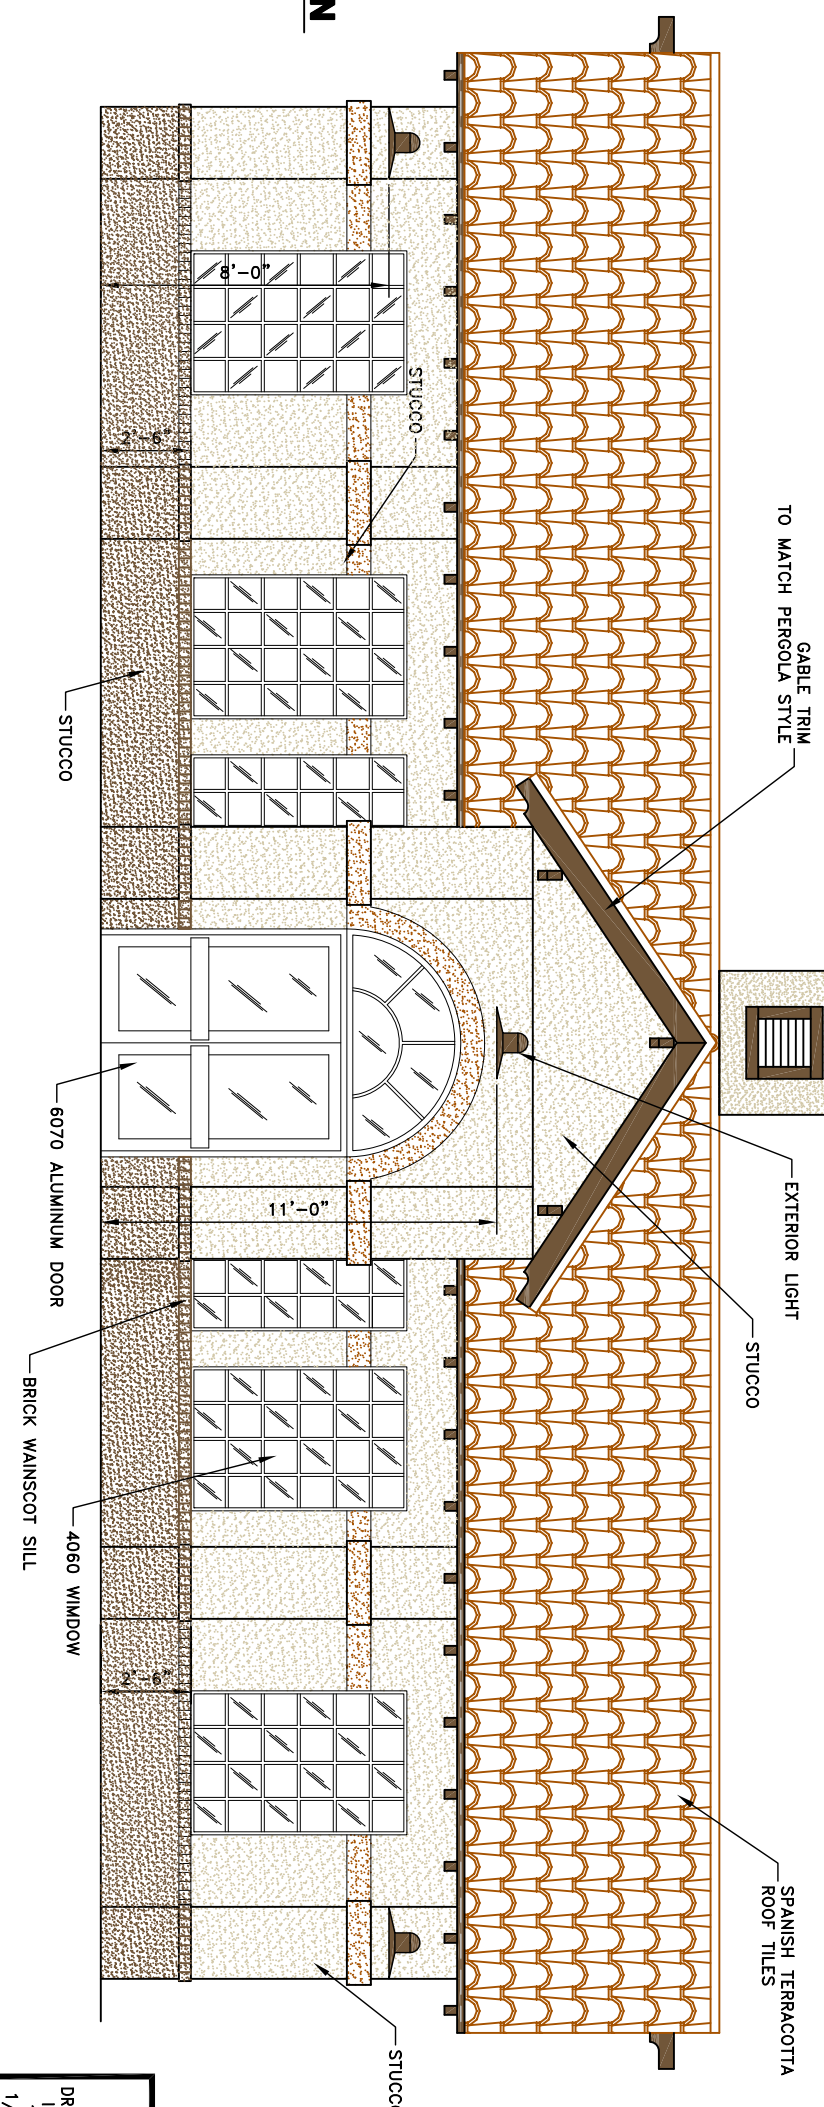


DRAWING IS TO SCALE  
IF BAR MEASURES:  
1/2" = FULL SCALE  
1/4" = HALF SCALE

CITY OF WEST WENDOVER  
RAIL PASSENGER SERVICE - AMTRAK STATION  
PROPOSED ELEVATIONS


NO.	DATE	DESIGN	DRAWN	CHECKED
0	00/00/0000	-	-	-
REVISIONS				

SHEET  
**A-2**

533 W 2600 S, SUITE 275, BOUNTIFUL, UT 84010  
PHONE (801) 299-1327 FAX (801) 299-0153

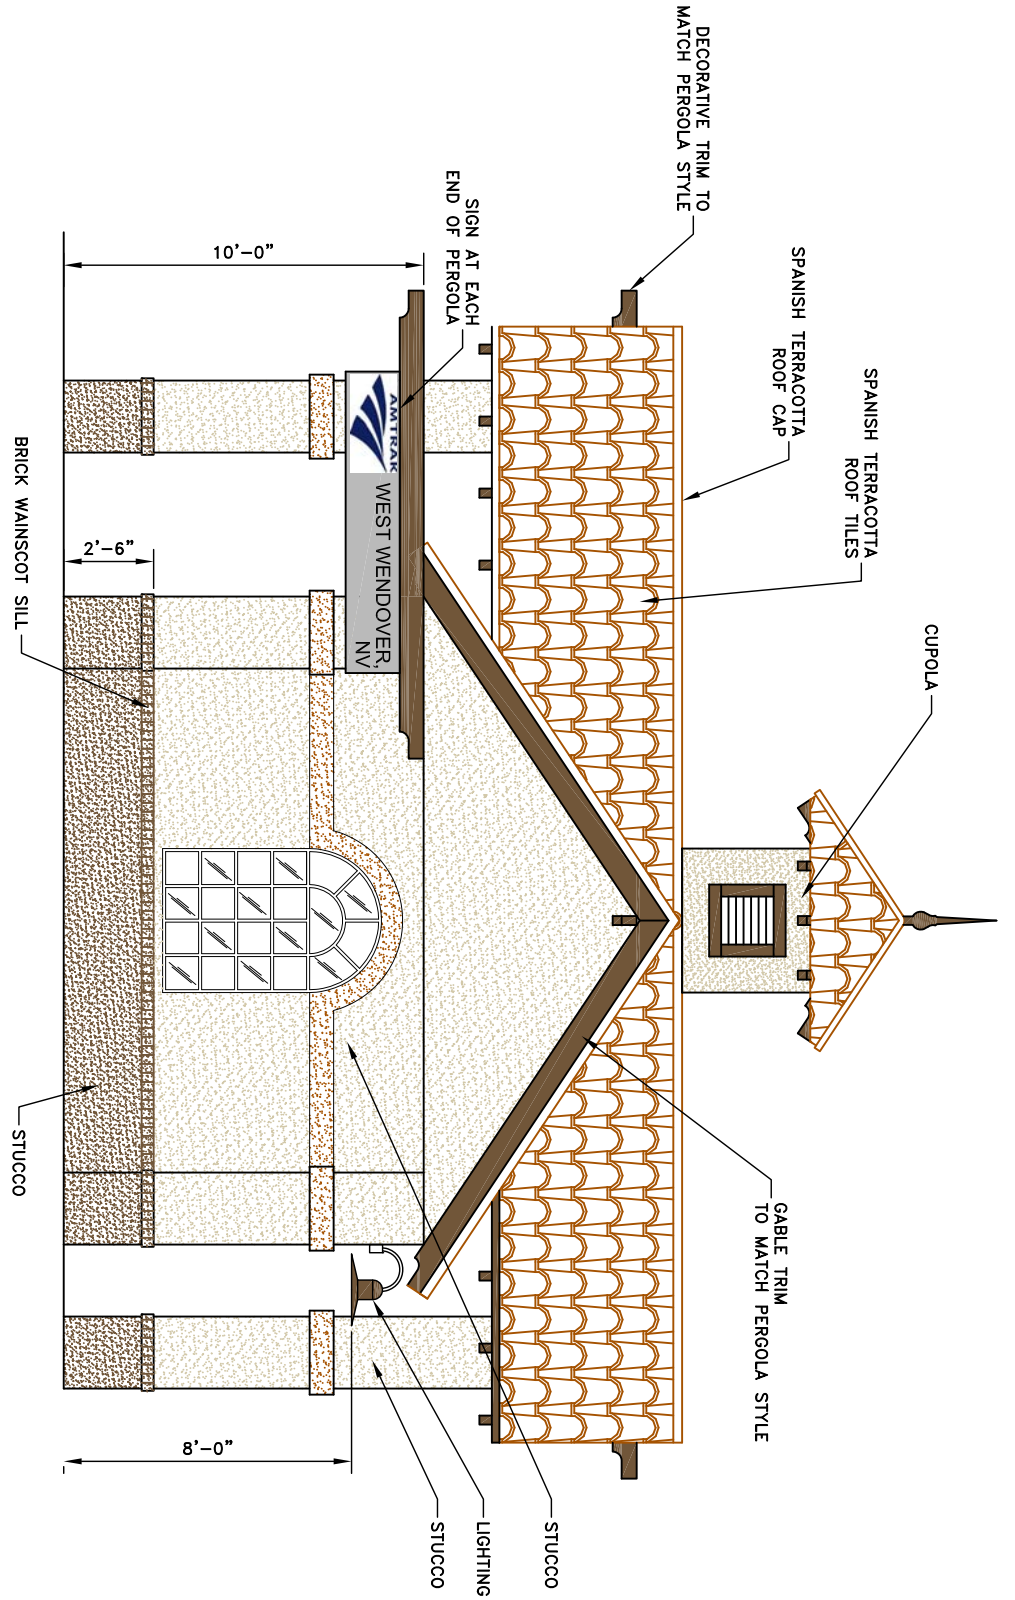

**ELEVATION**  
SCALE: 3/8"=1'-0"

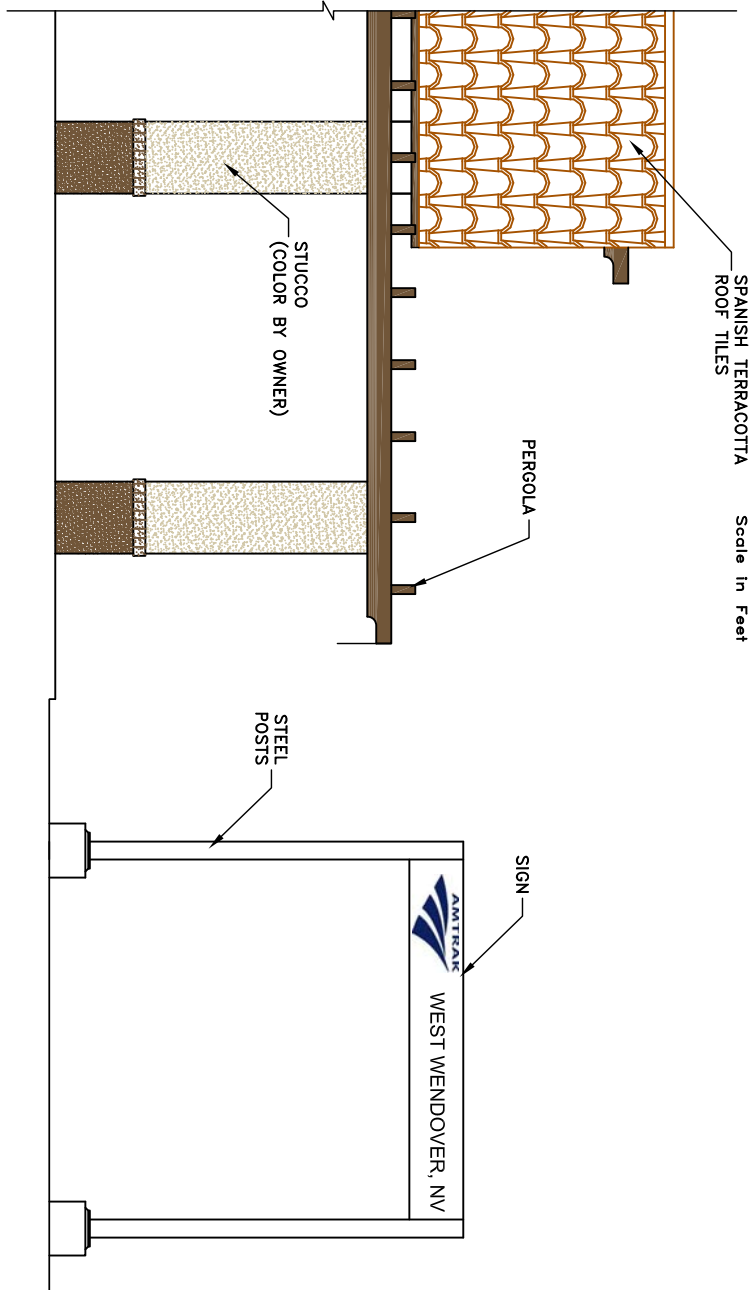

**ELEVATION**  
SCALE: 3/8"=1'-0"



NO.	DATE	DESIGN	DRAWN	CHECKED
0	00/00/0000	-	-	-
REVISIONS				

CITY OF WEST WENDOVER  
RAIL PASSENGER SERVICE - AMTRAK STATION  
PROPOSED ELEVATIONS



DRAWING IS TO SCALE  
IF BAR MEASURES:  
1/2" = FULL SCALE  
1/4" = HALF SCALE

0 1/2 1

SHEET  
**A-3**