
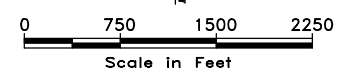


KRB 04/27/2016 W: \Wendover\Special Projects\Intermodal Project Phase 2\LOCATION MAP.dwg

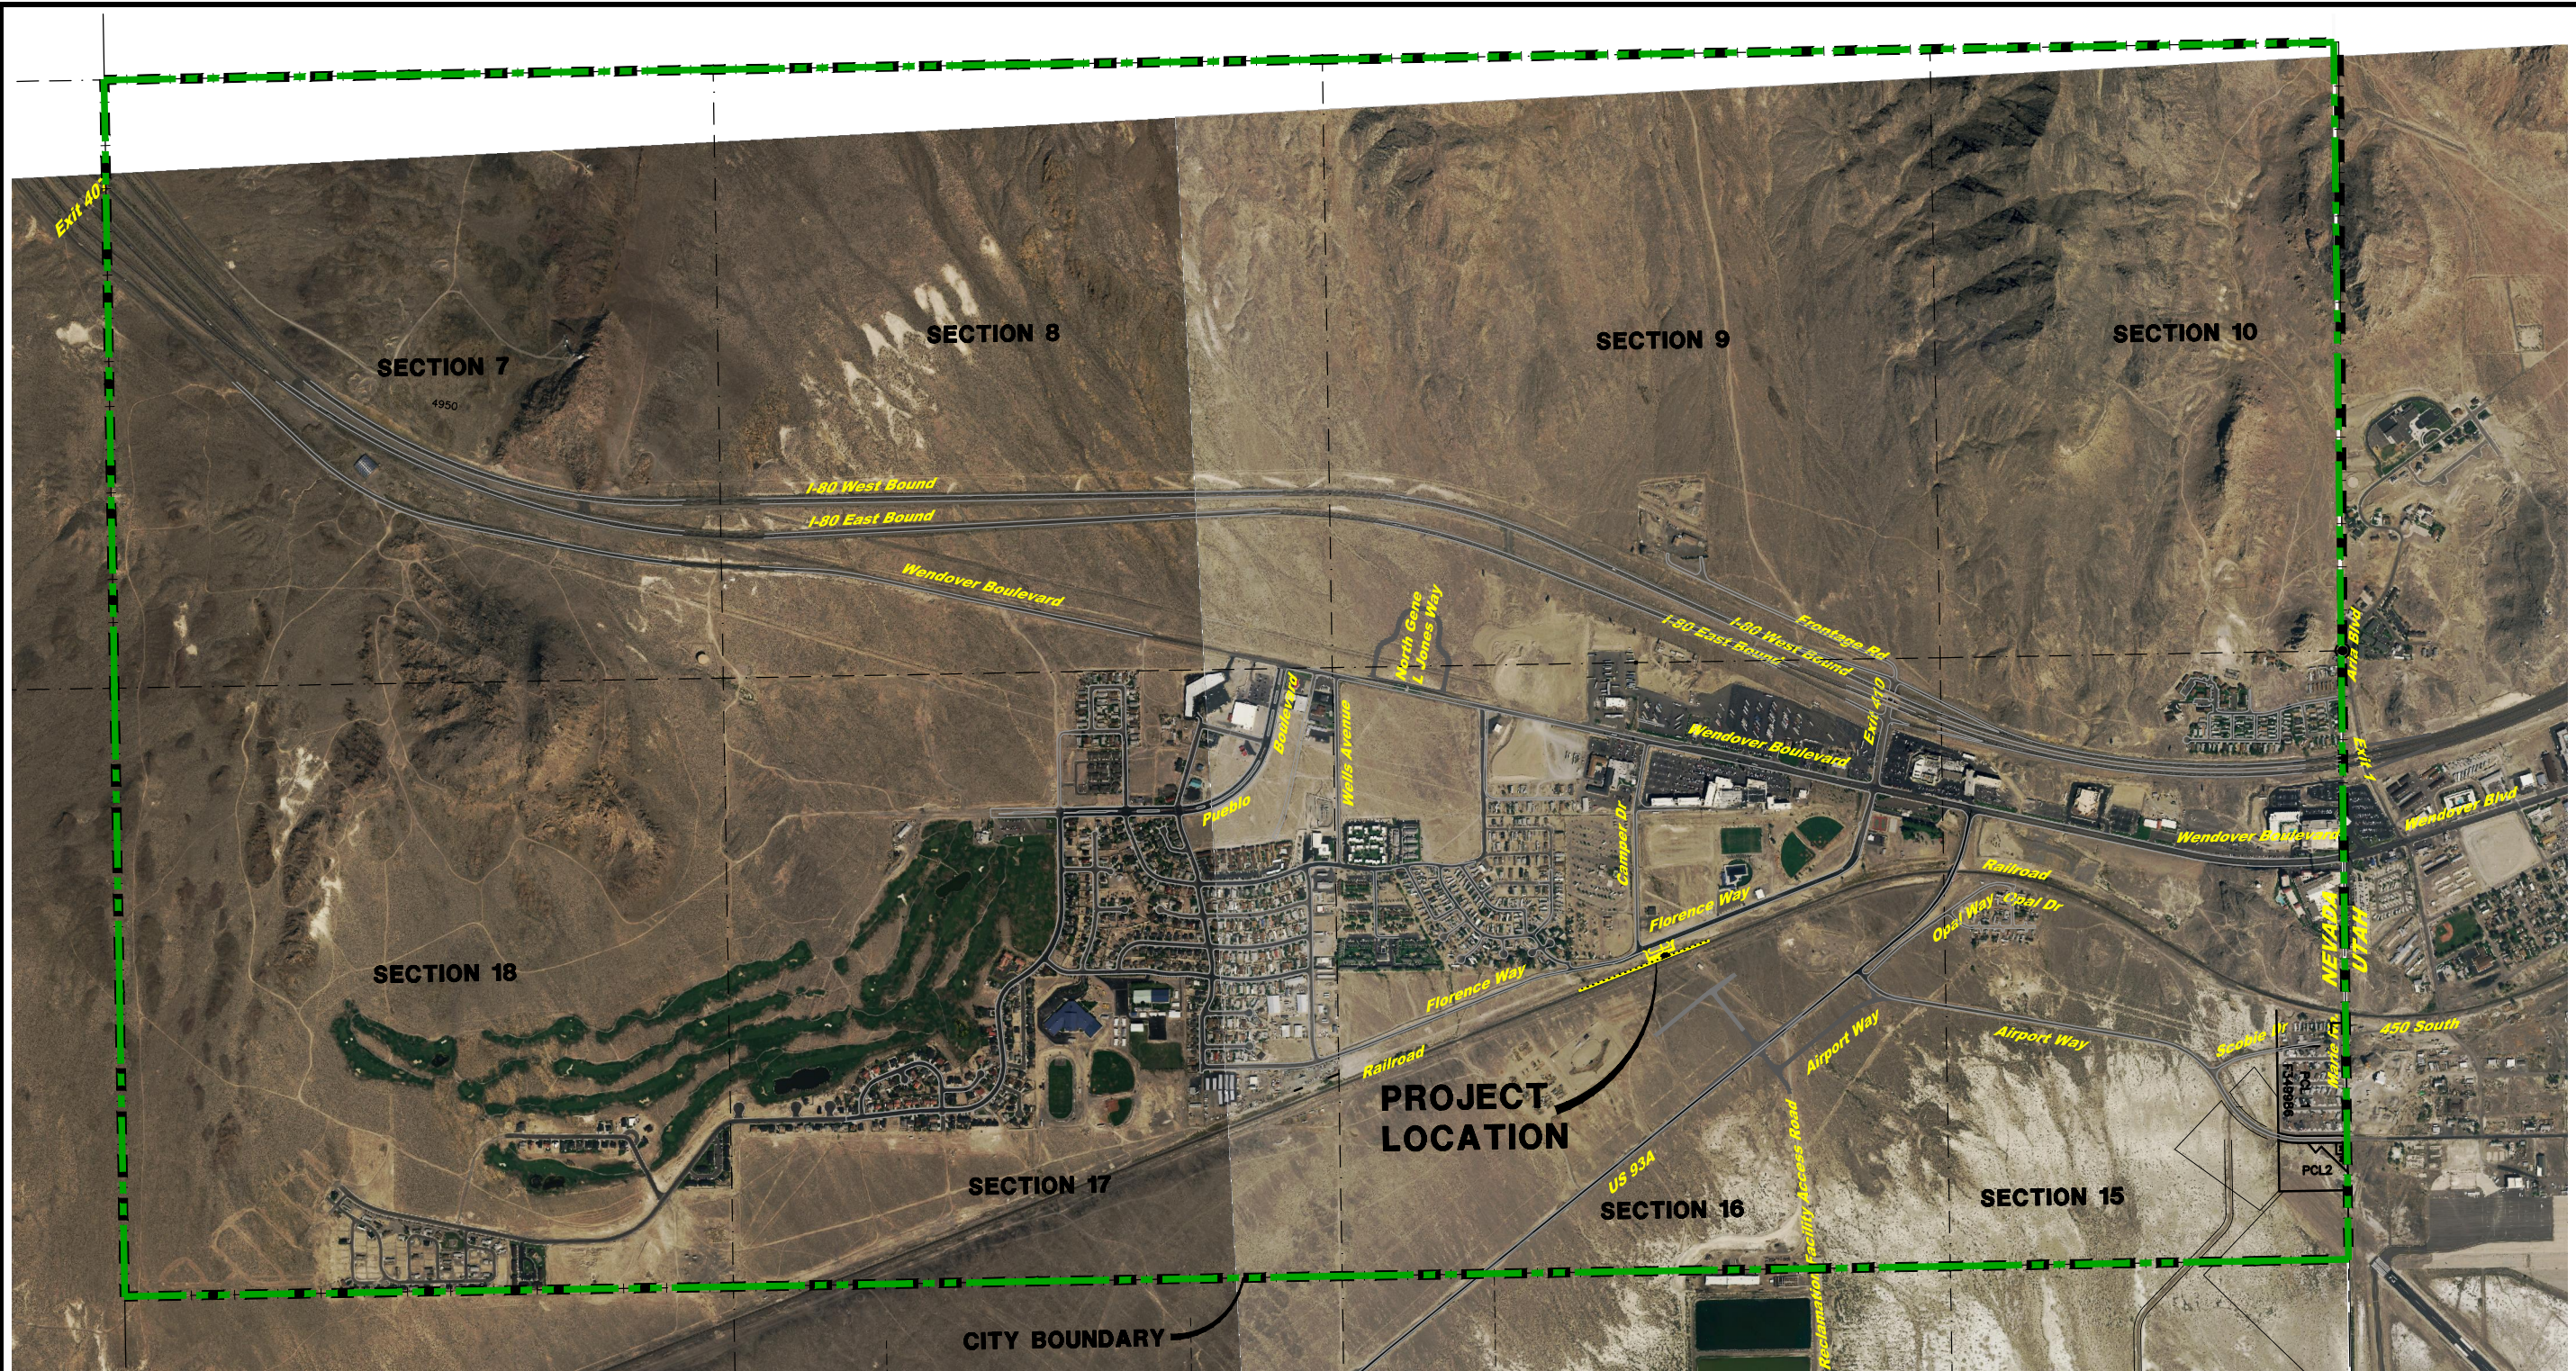

0 1/2 1  
 DRAWING IS TO SCALE  
 IF BAR MEASURES:  
 1" = FULL SCALE  
 1/2" = HALF SCALE

NO.	DATE	DESIGN	DRAWN	CHECKED	REVISIONS	
0	00/00/0000					

CITY OF WEST WENDOVER  
 RAIL PASSENGER SERVICE - AMTRAK STATION  
 PROJECT LOCATION MAP



**AQUA**  
 ENGINEERING  
 533 W. 2600 S., SUITE 275, BOUNTIFUL, UT 84010  
 PHONE (801) 299-1327 FAX (801) 299-0153

SHEET:  
**L-1**