



CAL 04/27/2016 W:\Wendover\Special Projects\Intermodal Project Phase 2\Tiger Grant 2016\CIVIL\REF - Florence Way.dwg

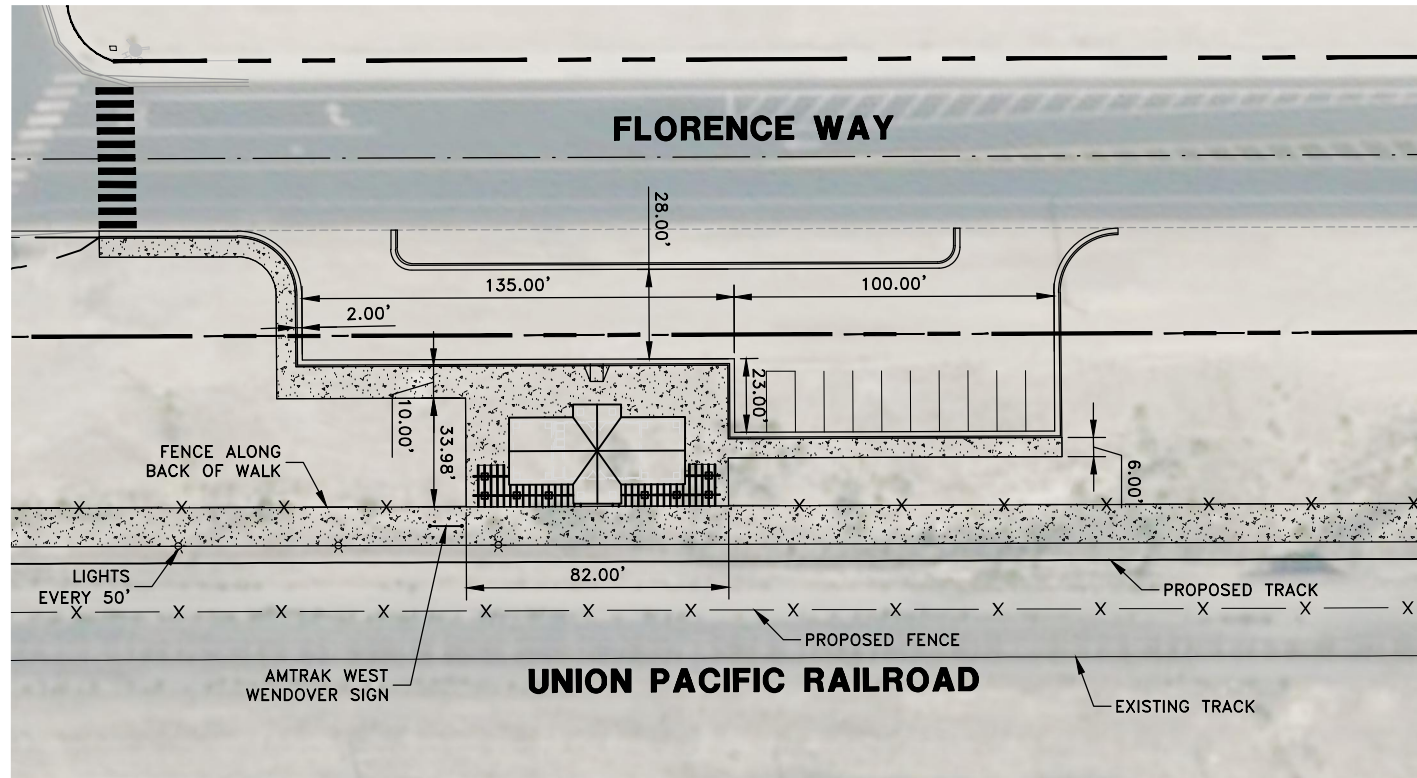


NO.	DATE	DESIGN	DRAWN	CHECKED
0	00/00/0000	-	-	-

CITY OF WEST WENDOVER
 RAIL PASSENGER SERVICE - AMTRAK STATION
 PROJECT SITE MAP

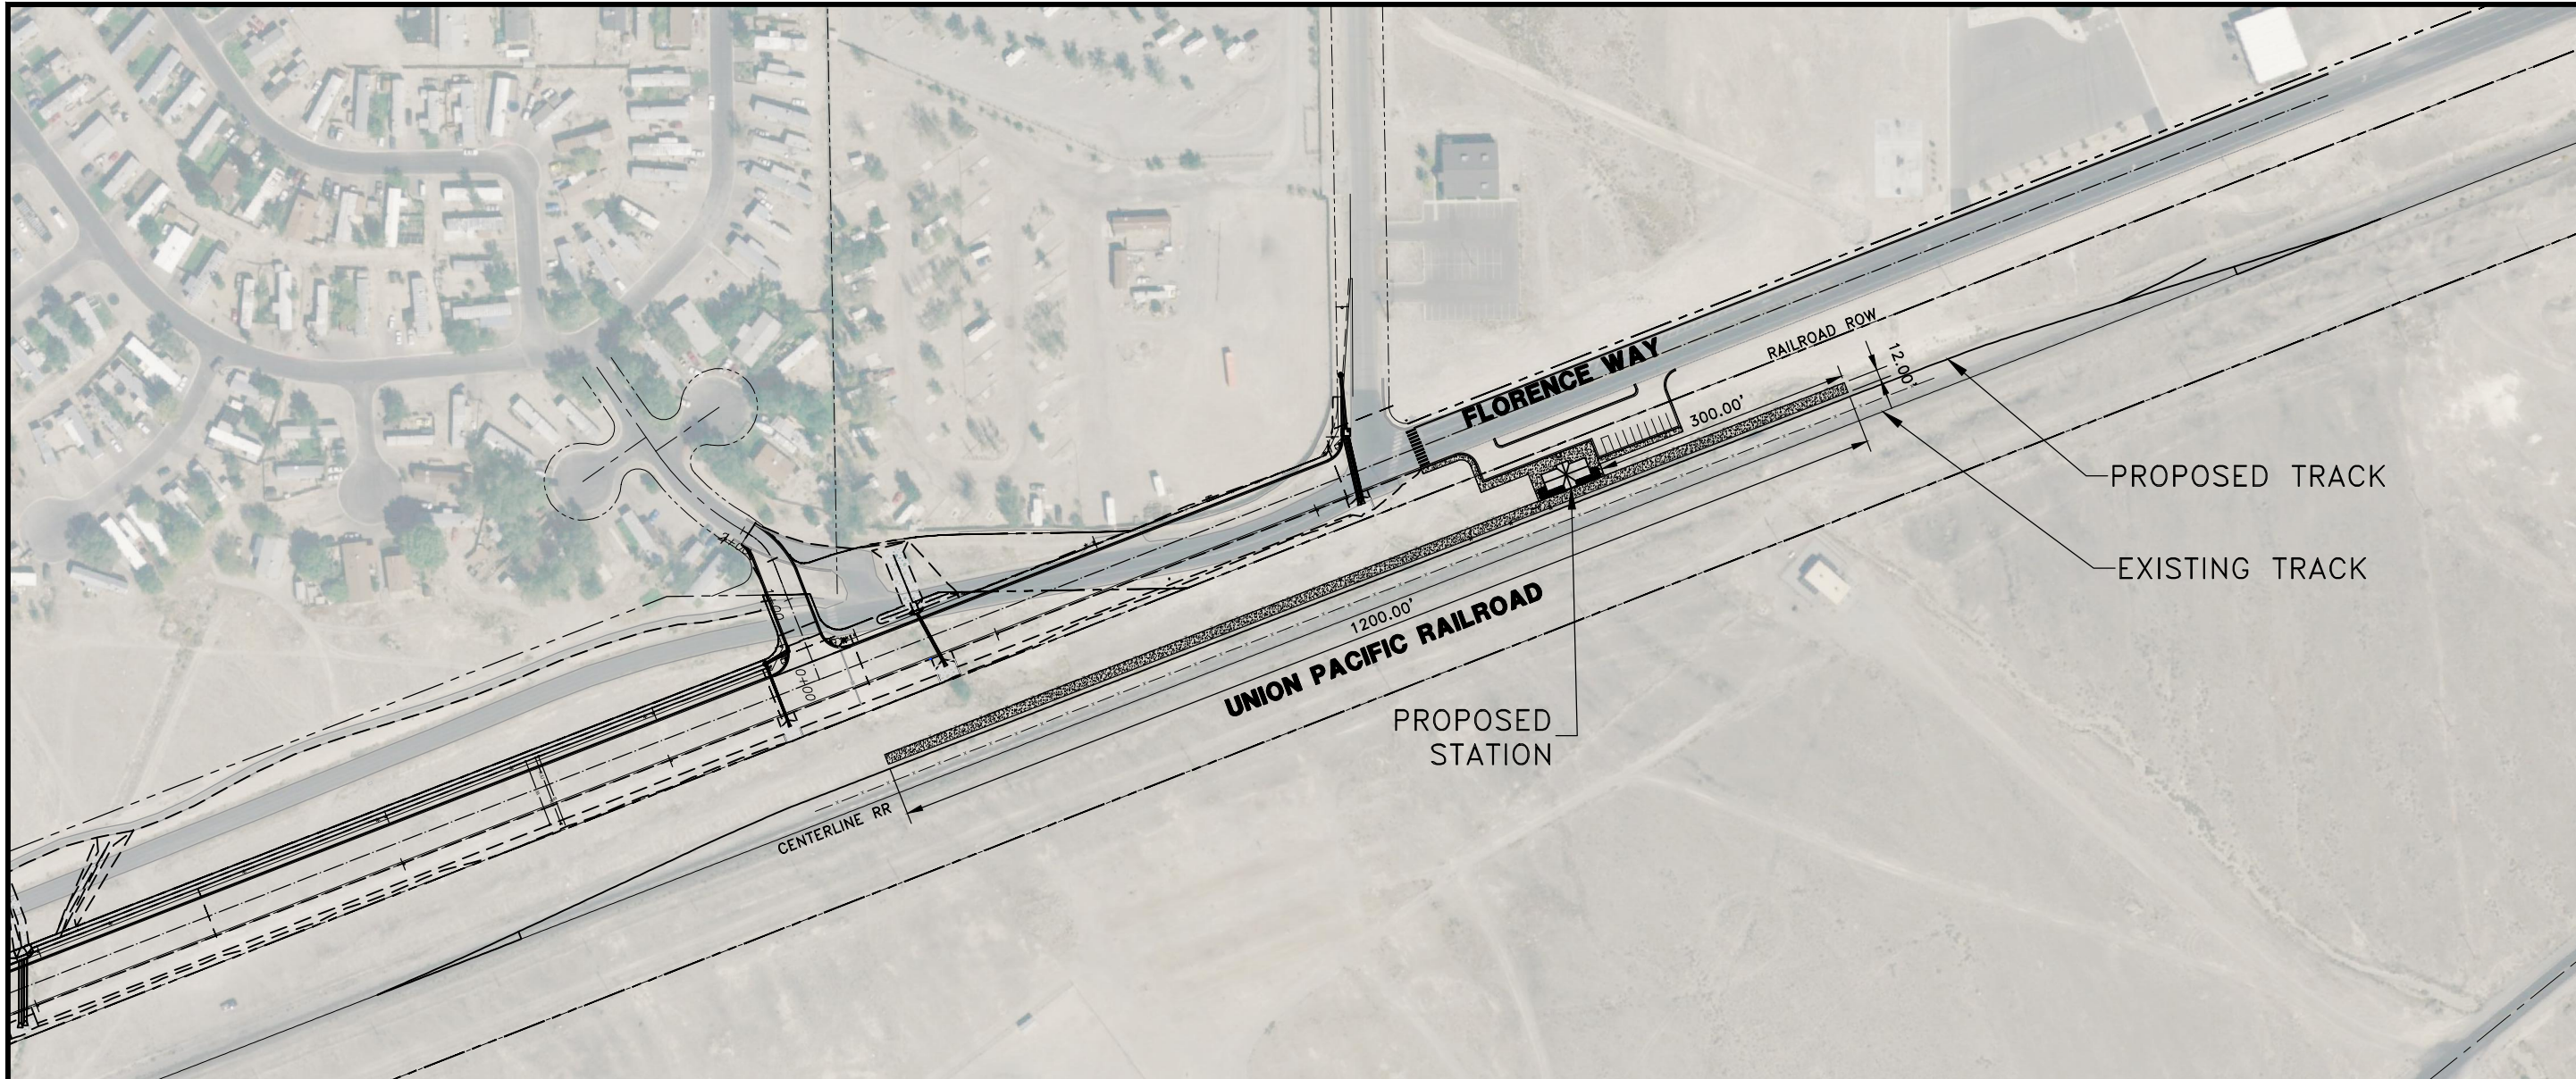

AQUA
 ENGINEERING
 533 W. 2600 S. SUITE 275, BOUNTIFUL, UT 84010
 PHONE (801) 299-1327 FAX (801) 299-0153

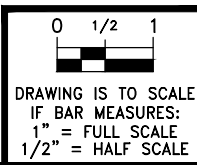

SHEET:
C-1