
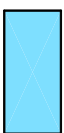



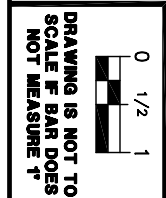
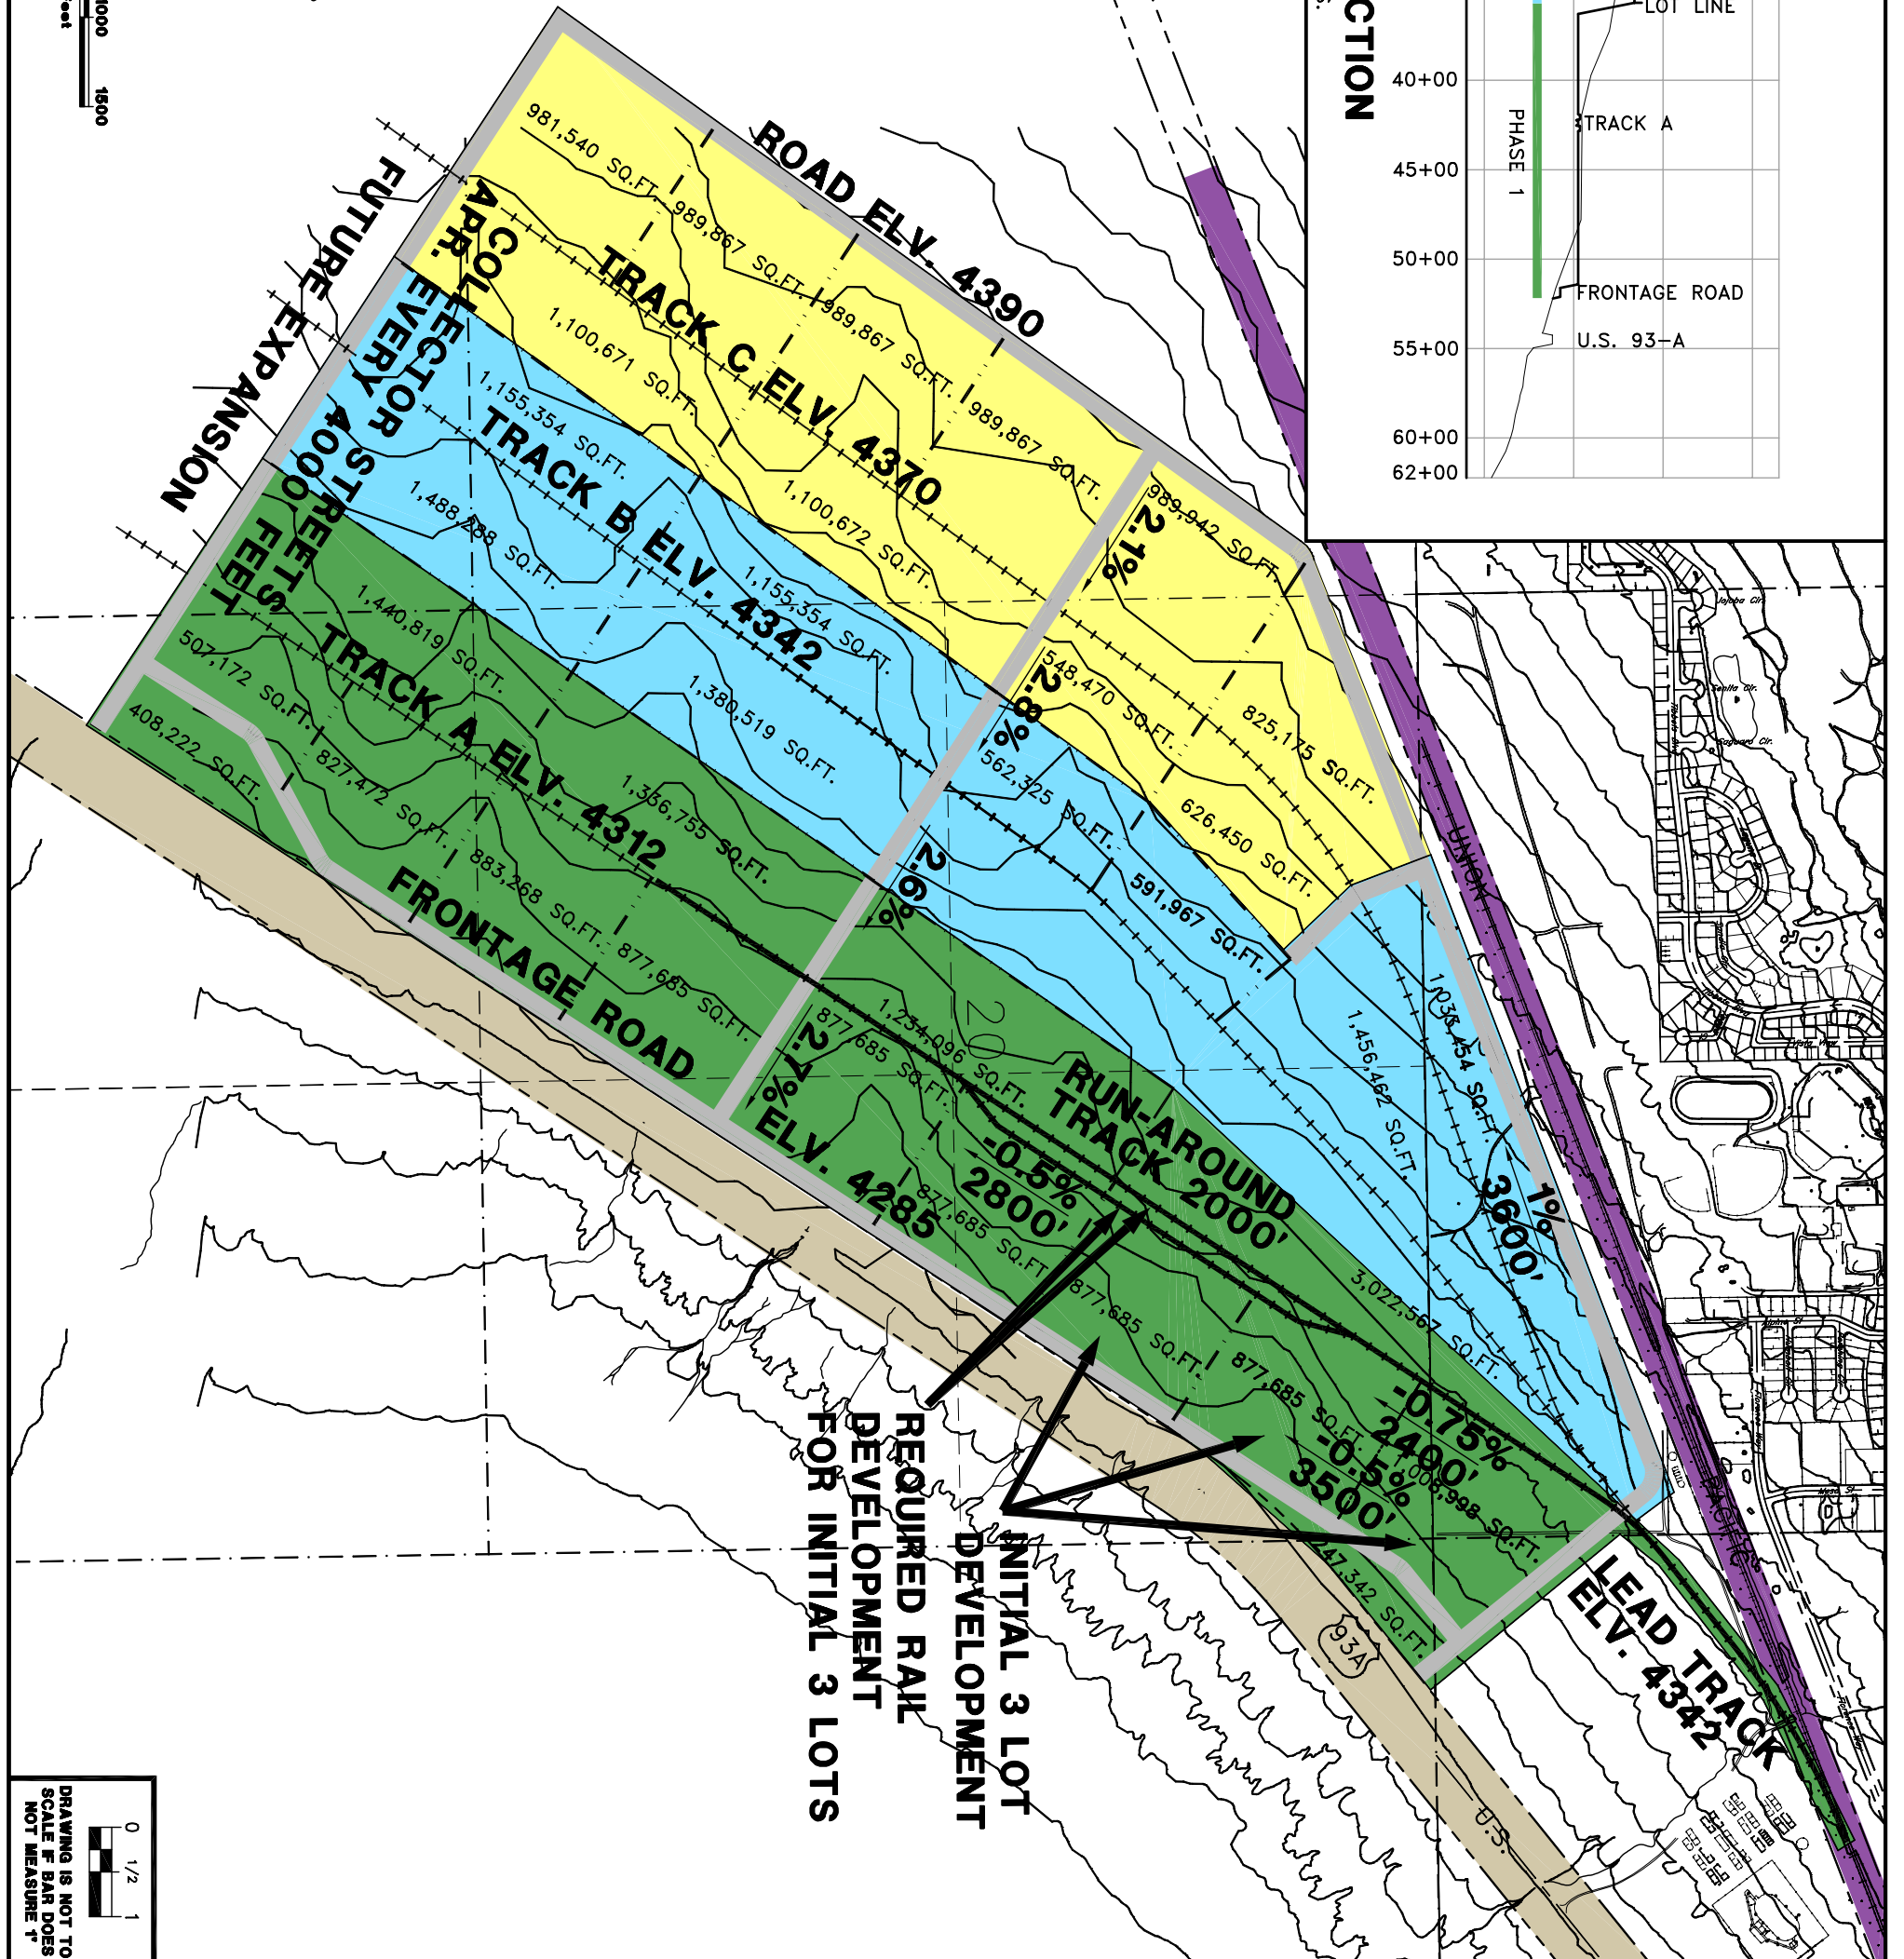
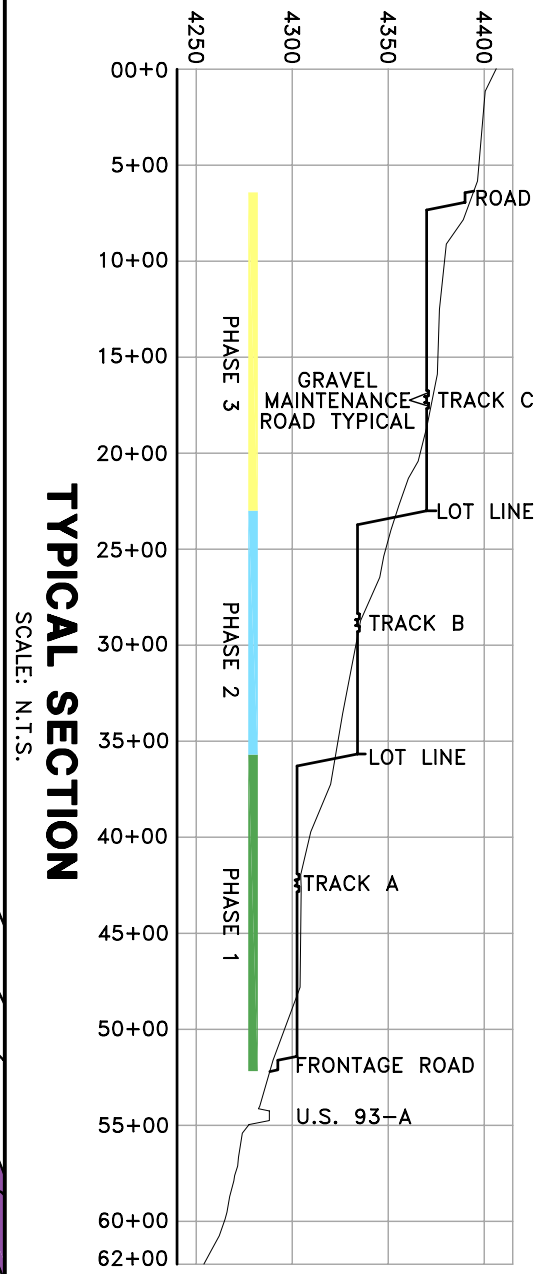
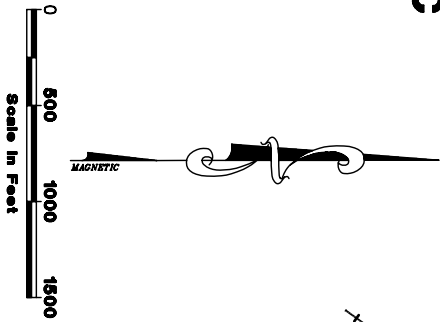


LEGEND

				
PHASE 3	PHASE 2	PHASE 1	U.S. 93-A	UNION PACIFIC RAILROAD



 533 W. 2600 SO, SUITE 275 BOUNTIFUL, UT 84010 PHONE (801) 299-1327 FAX (801) 299-0153		CITY OF WEST WENDOVER		REVISIONS NO. DATE	DESIGN: SGS DRAWN: SGS CHECKED: CGN SCALE: HORZ. AS NOTED VERT. N.T.S. DATE: NOV. 2004
		INDUSTRIAL PARK			
CONCEPTUAL PLAN					